

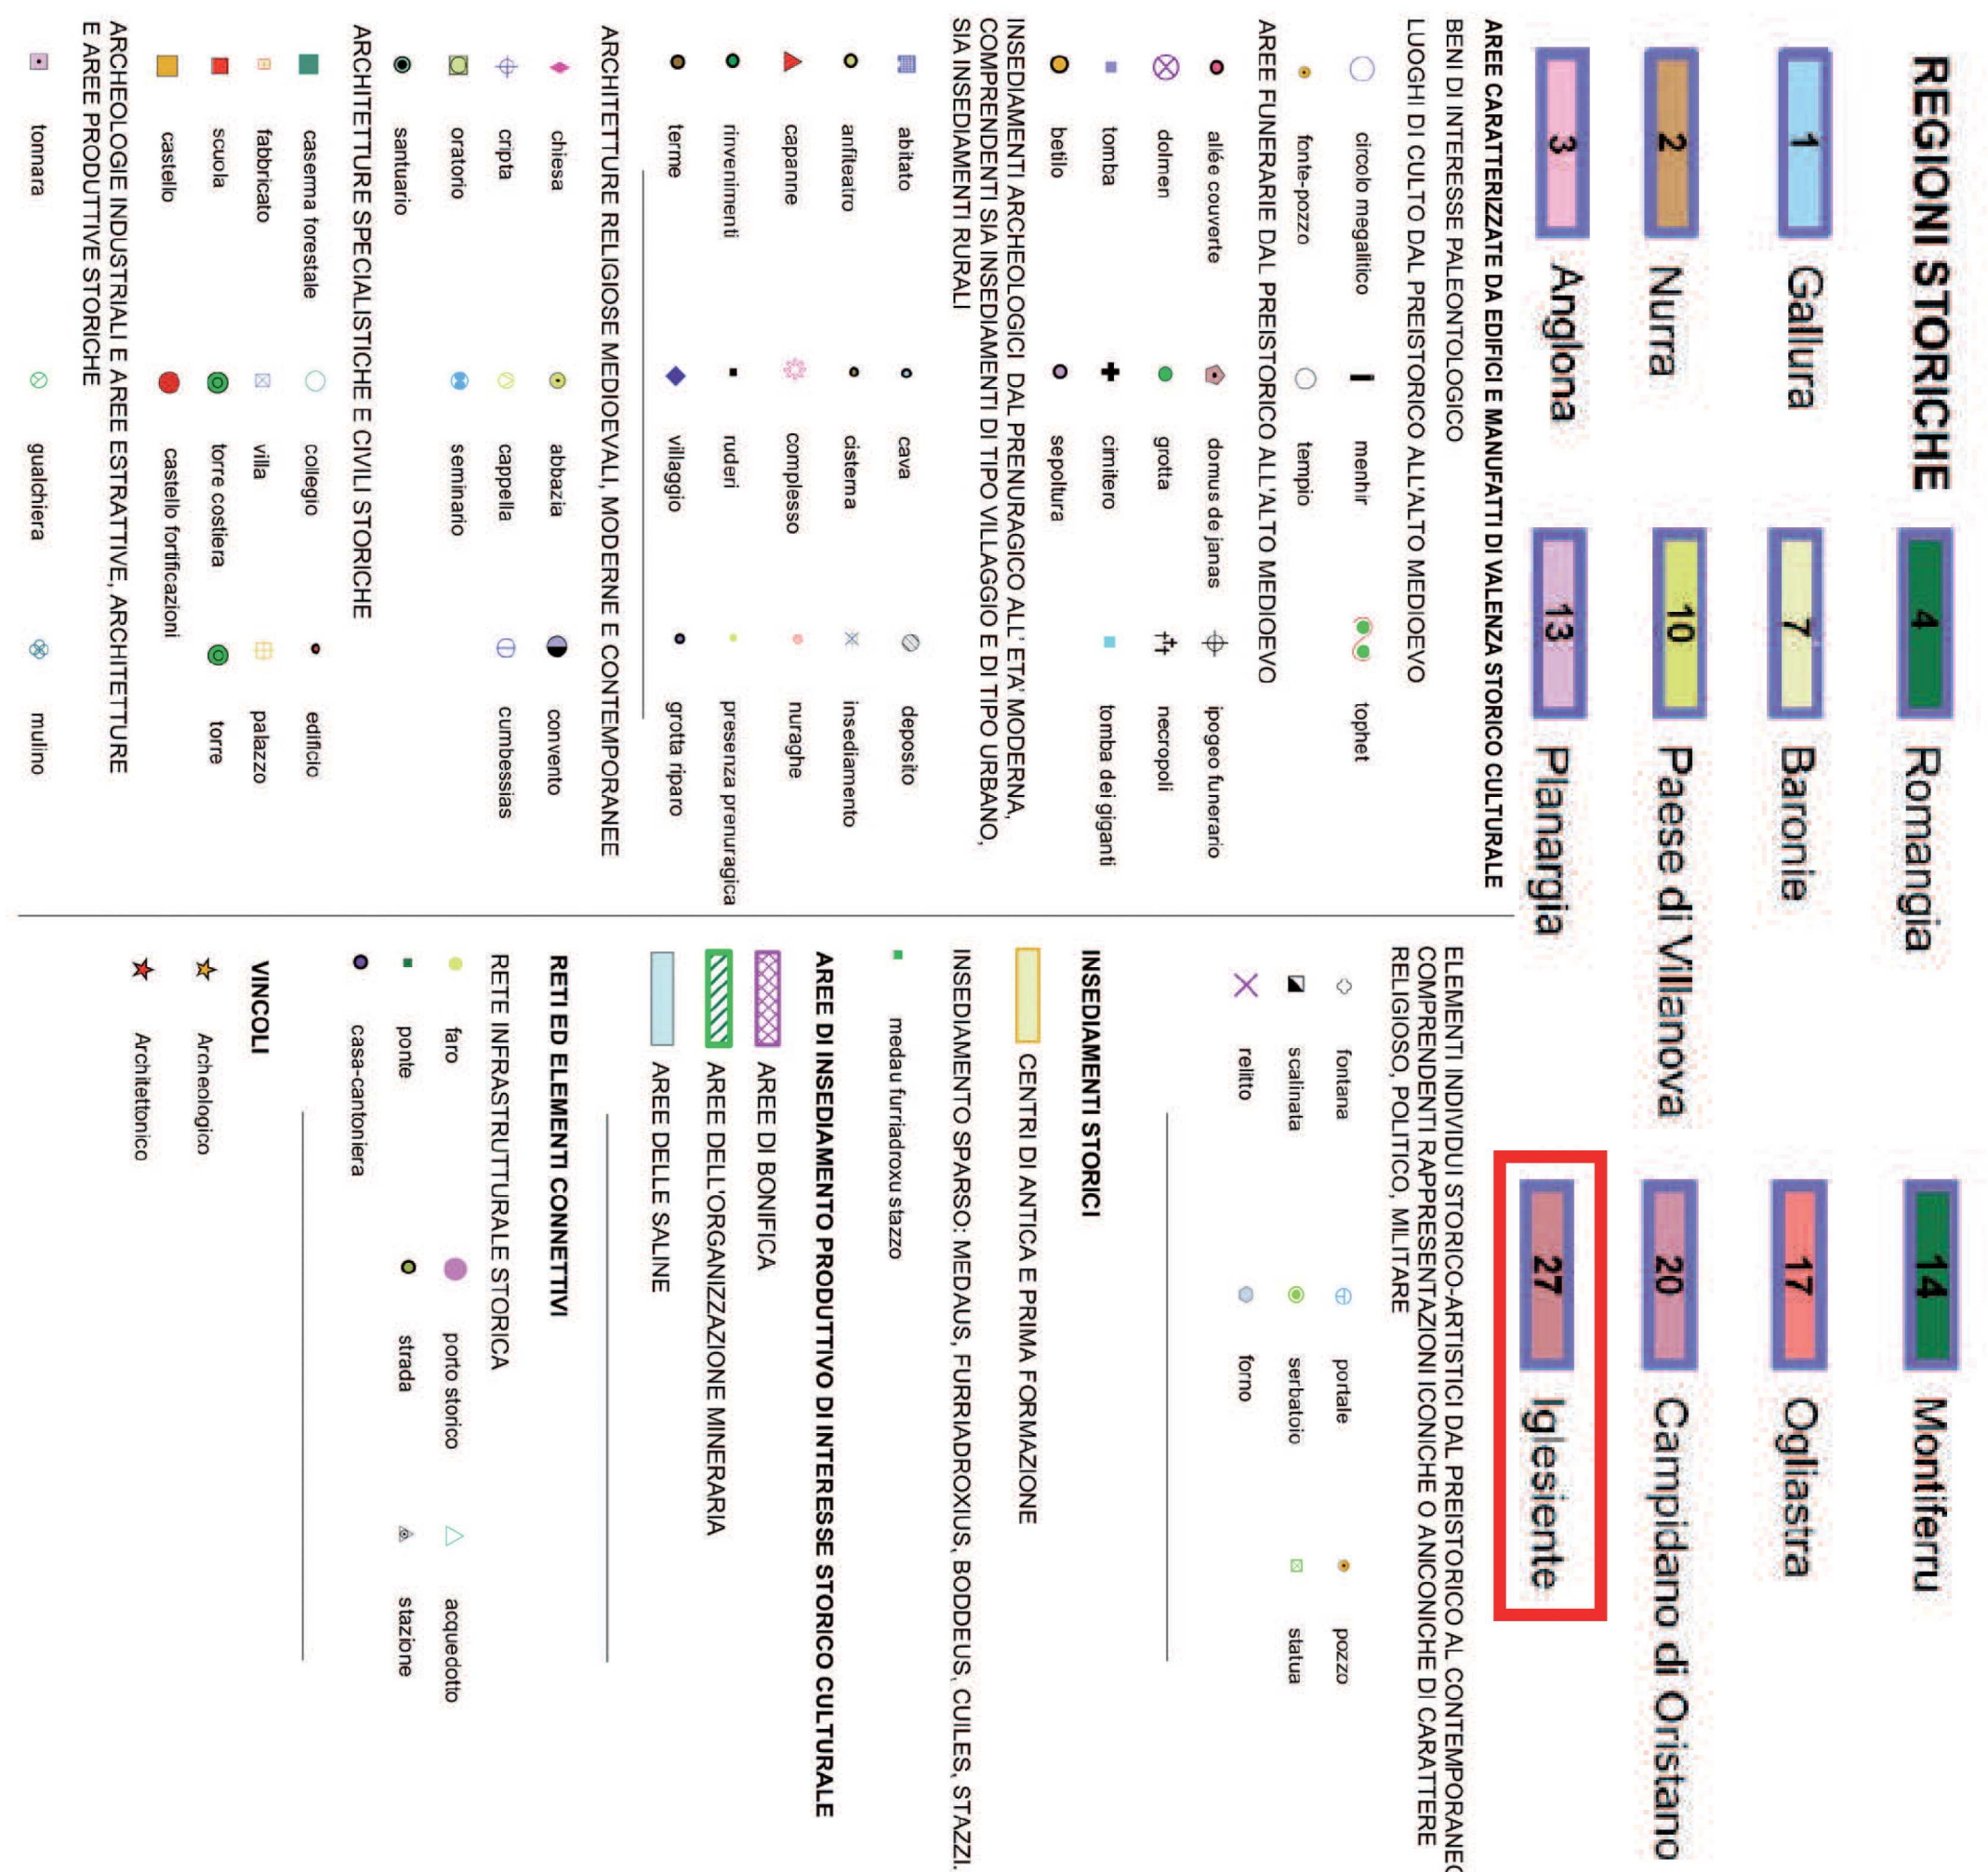




scala 1:200 000

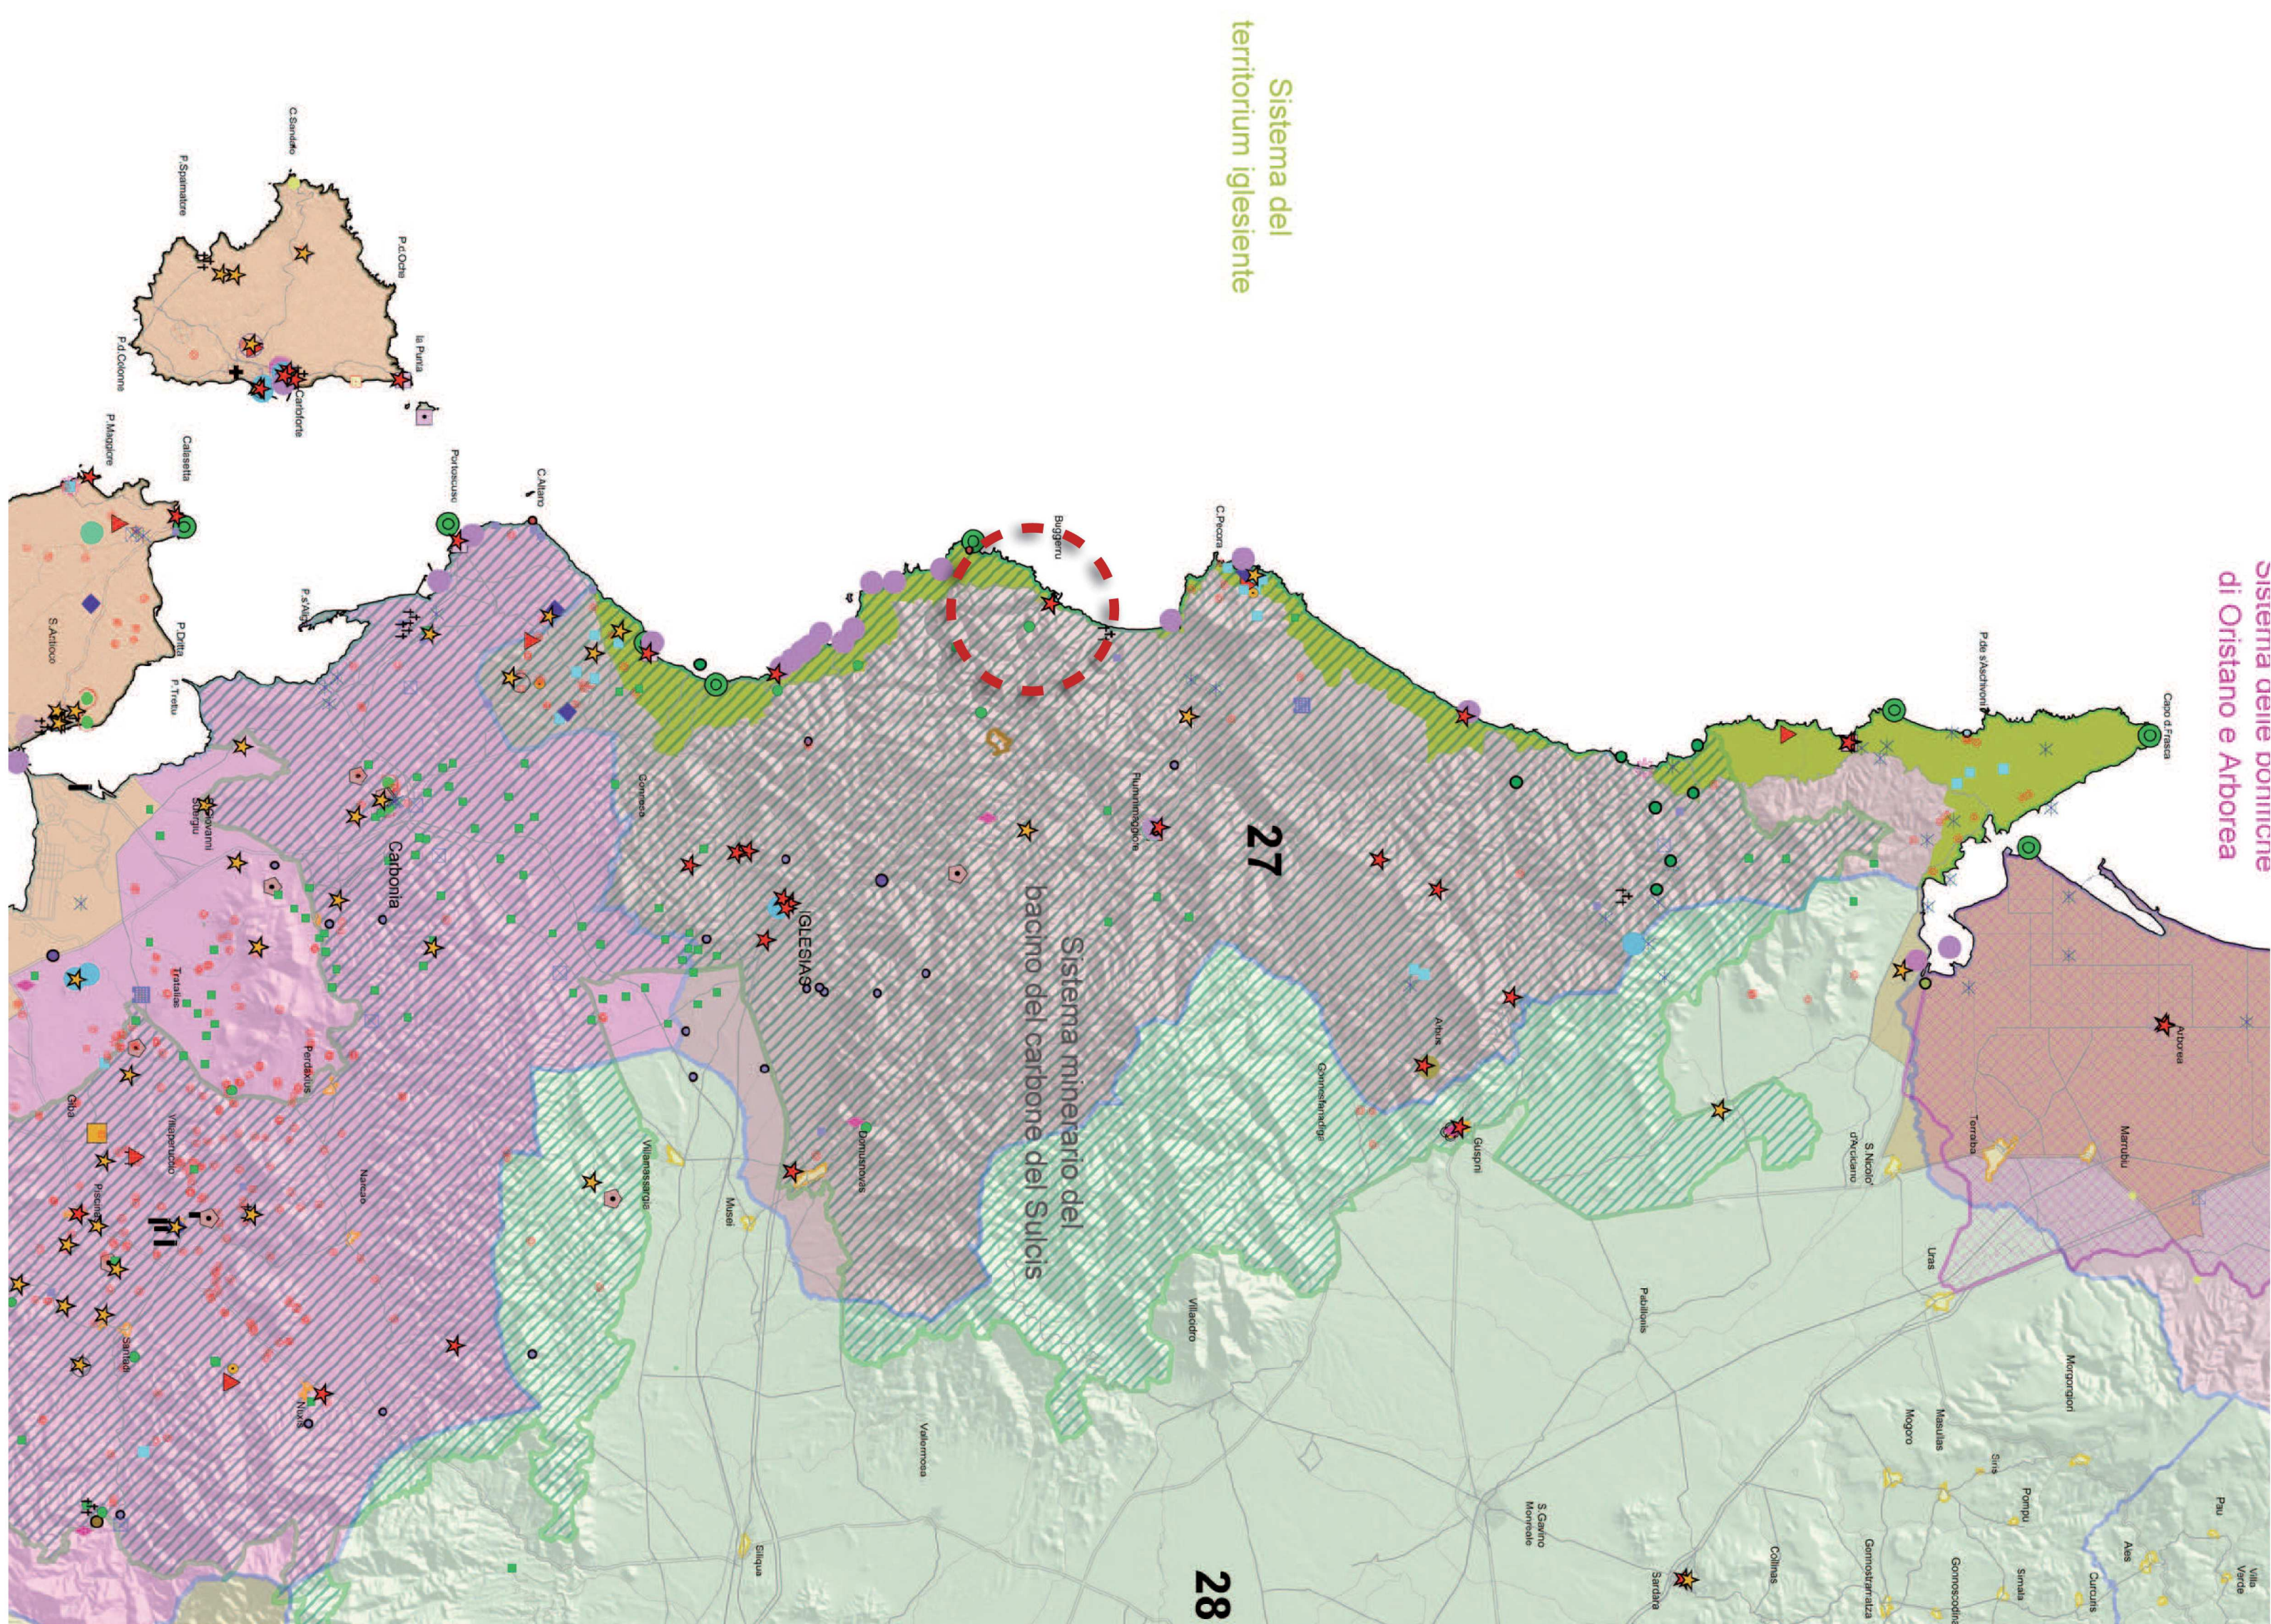

scala 1:200 000

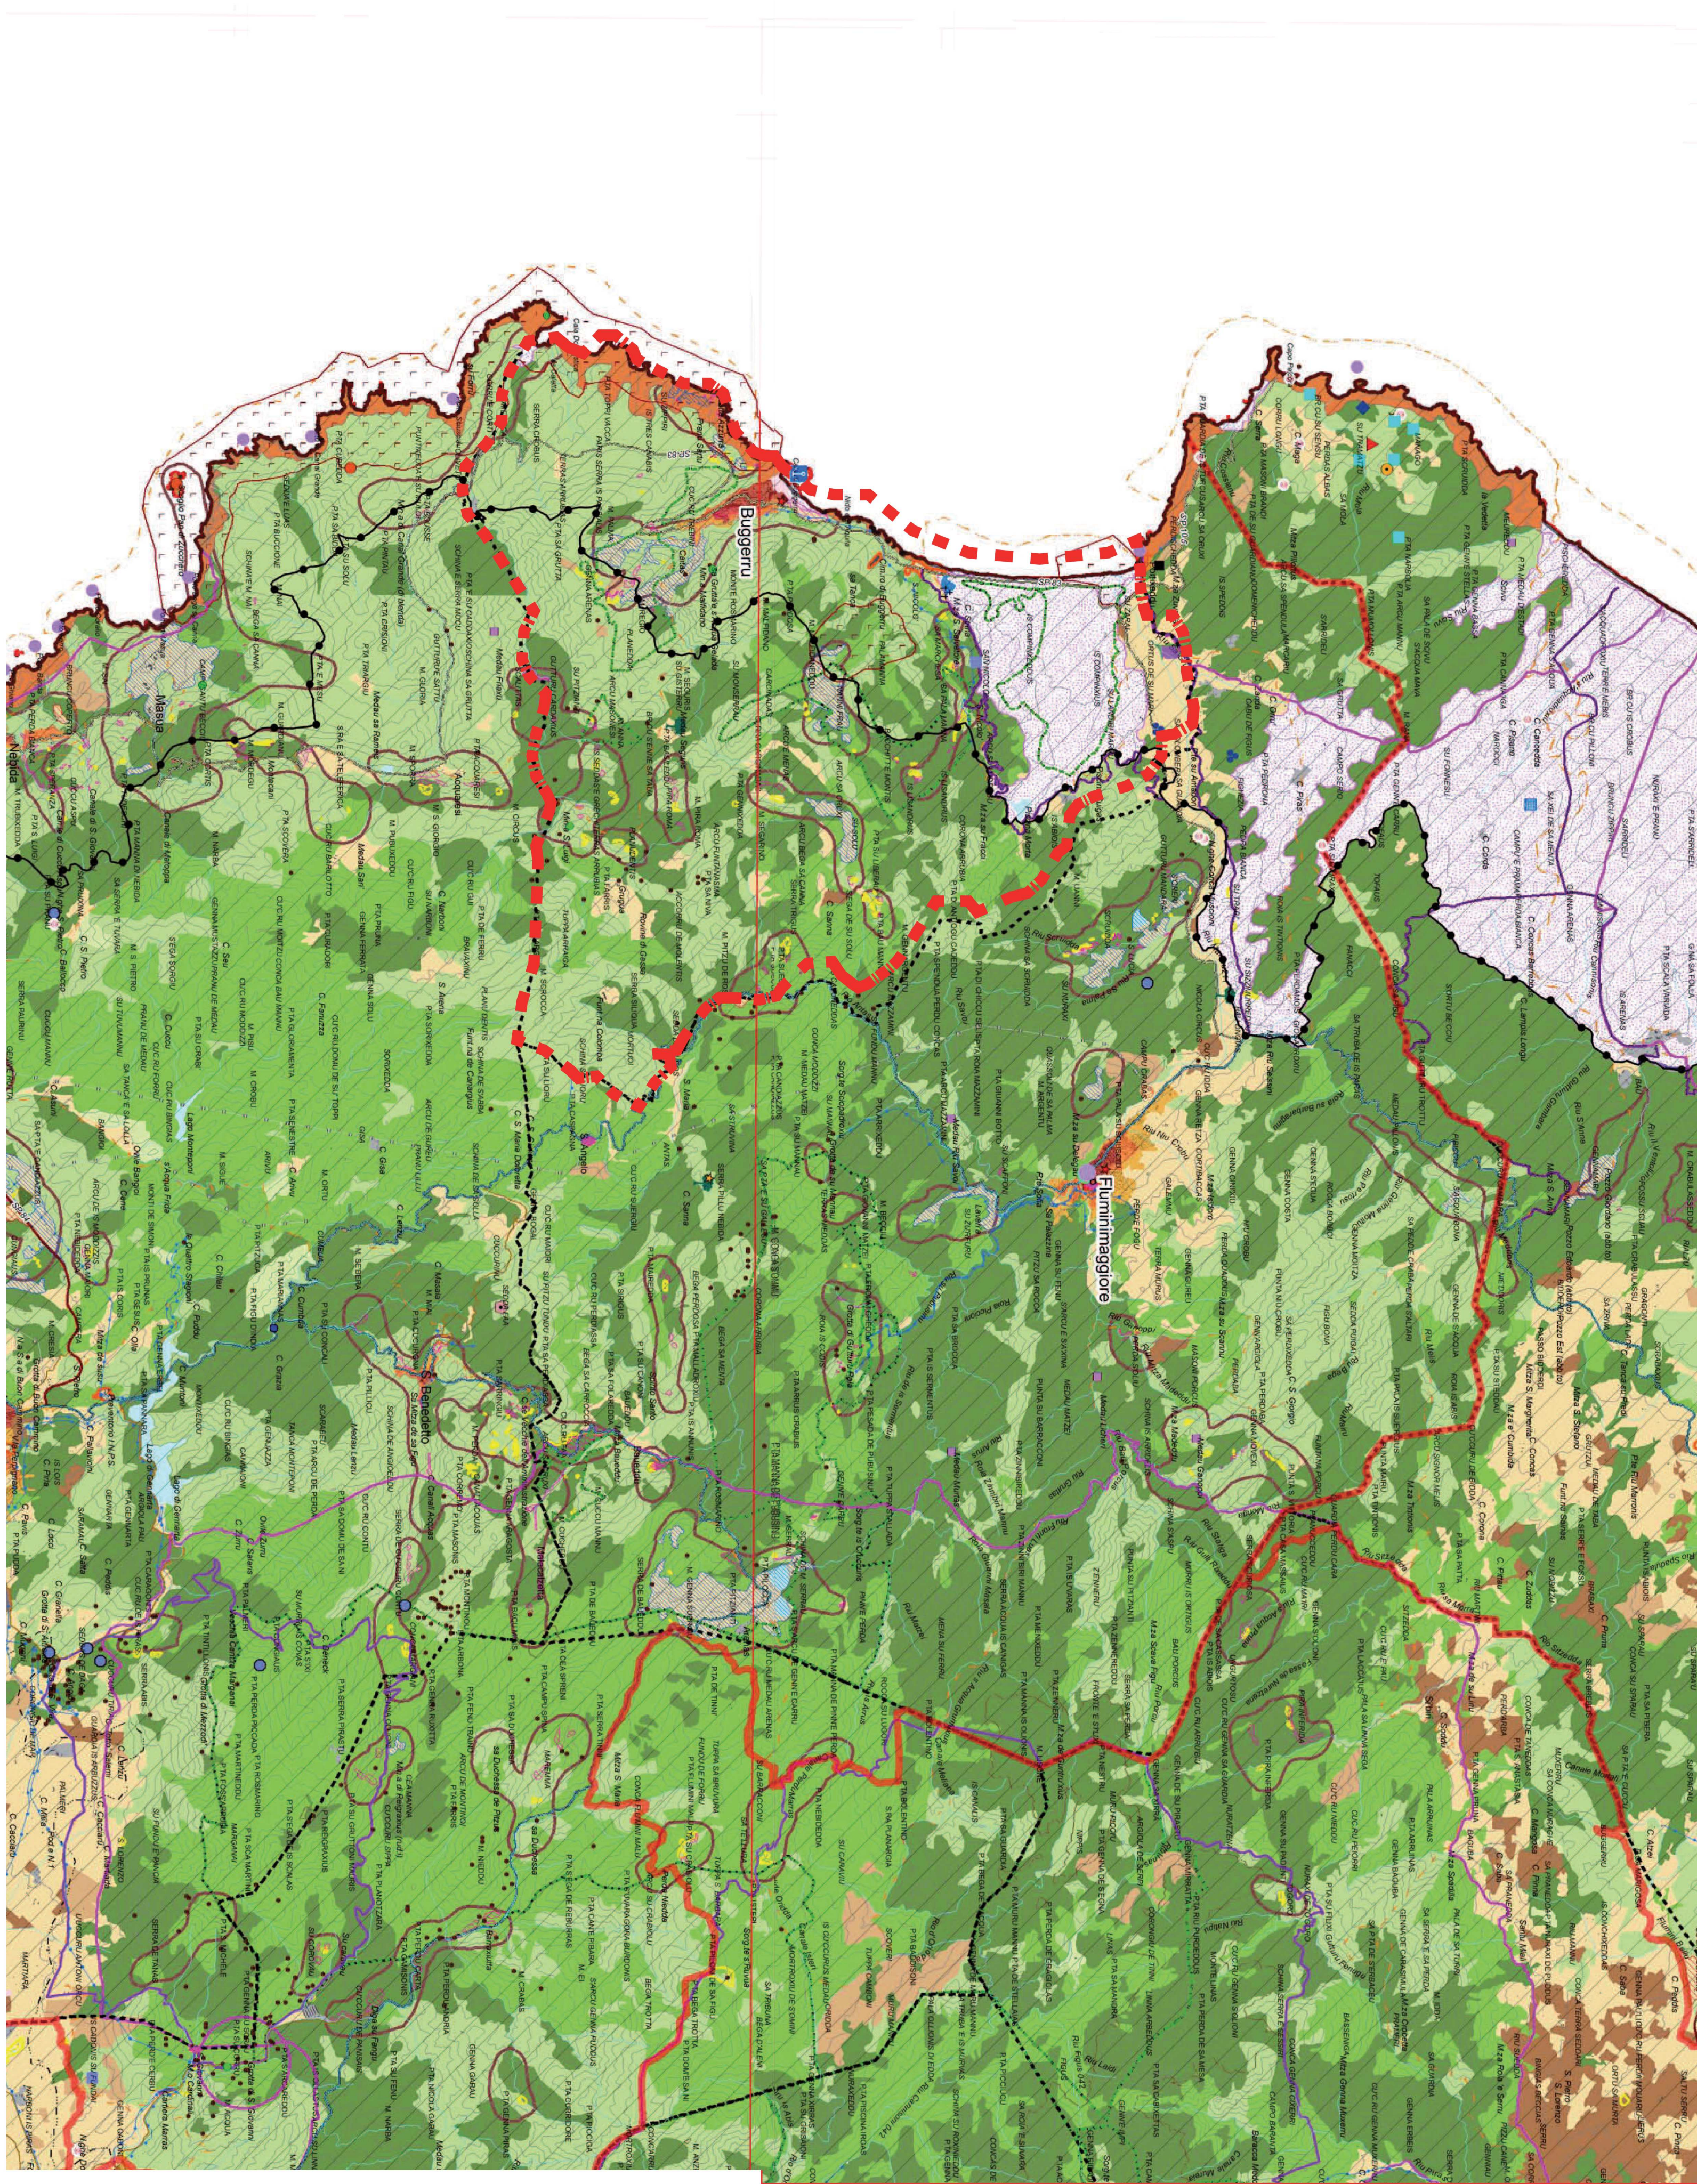

scala 1:200 000

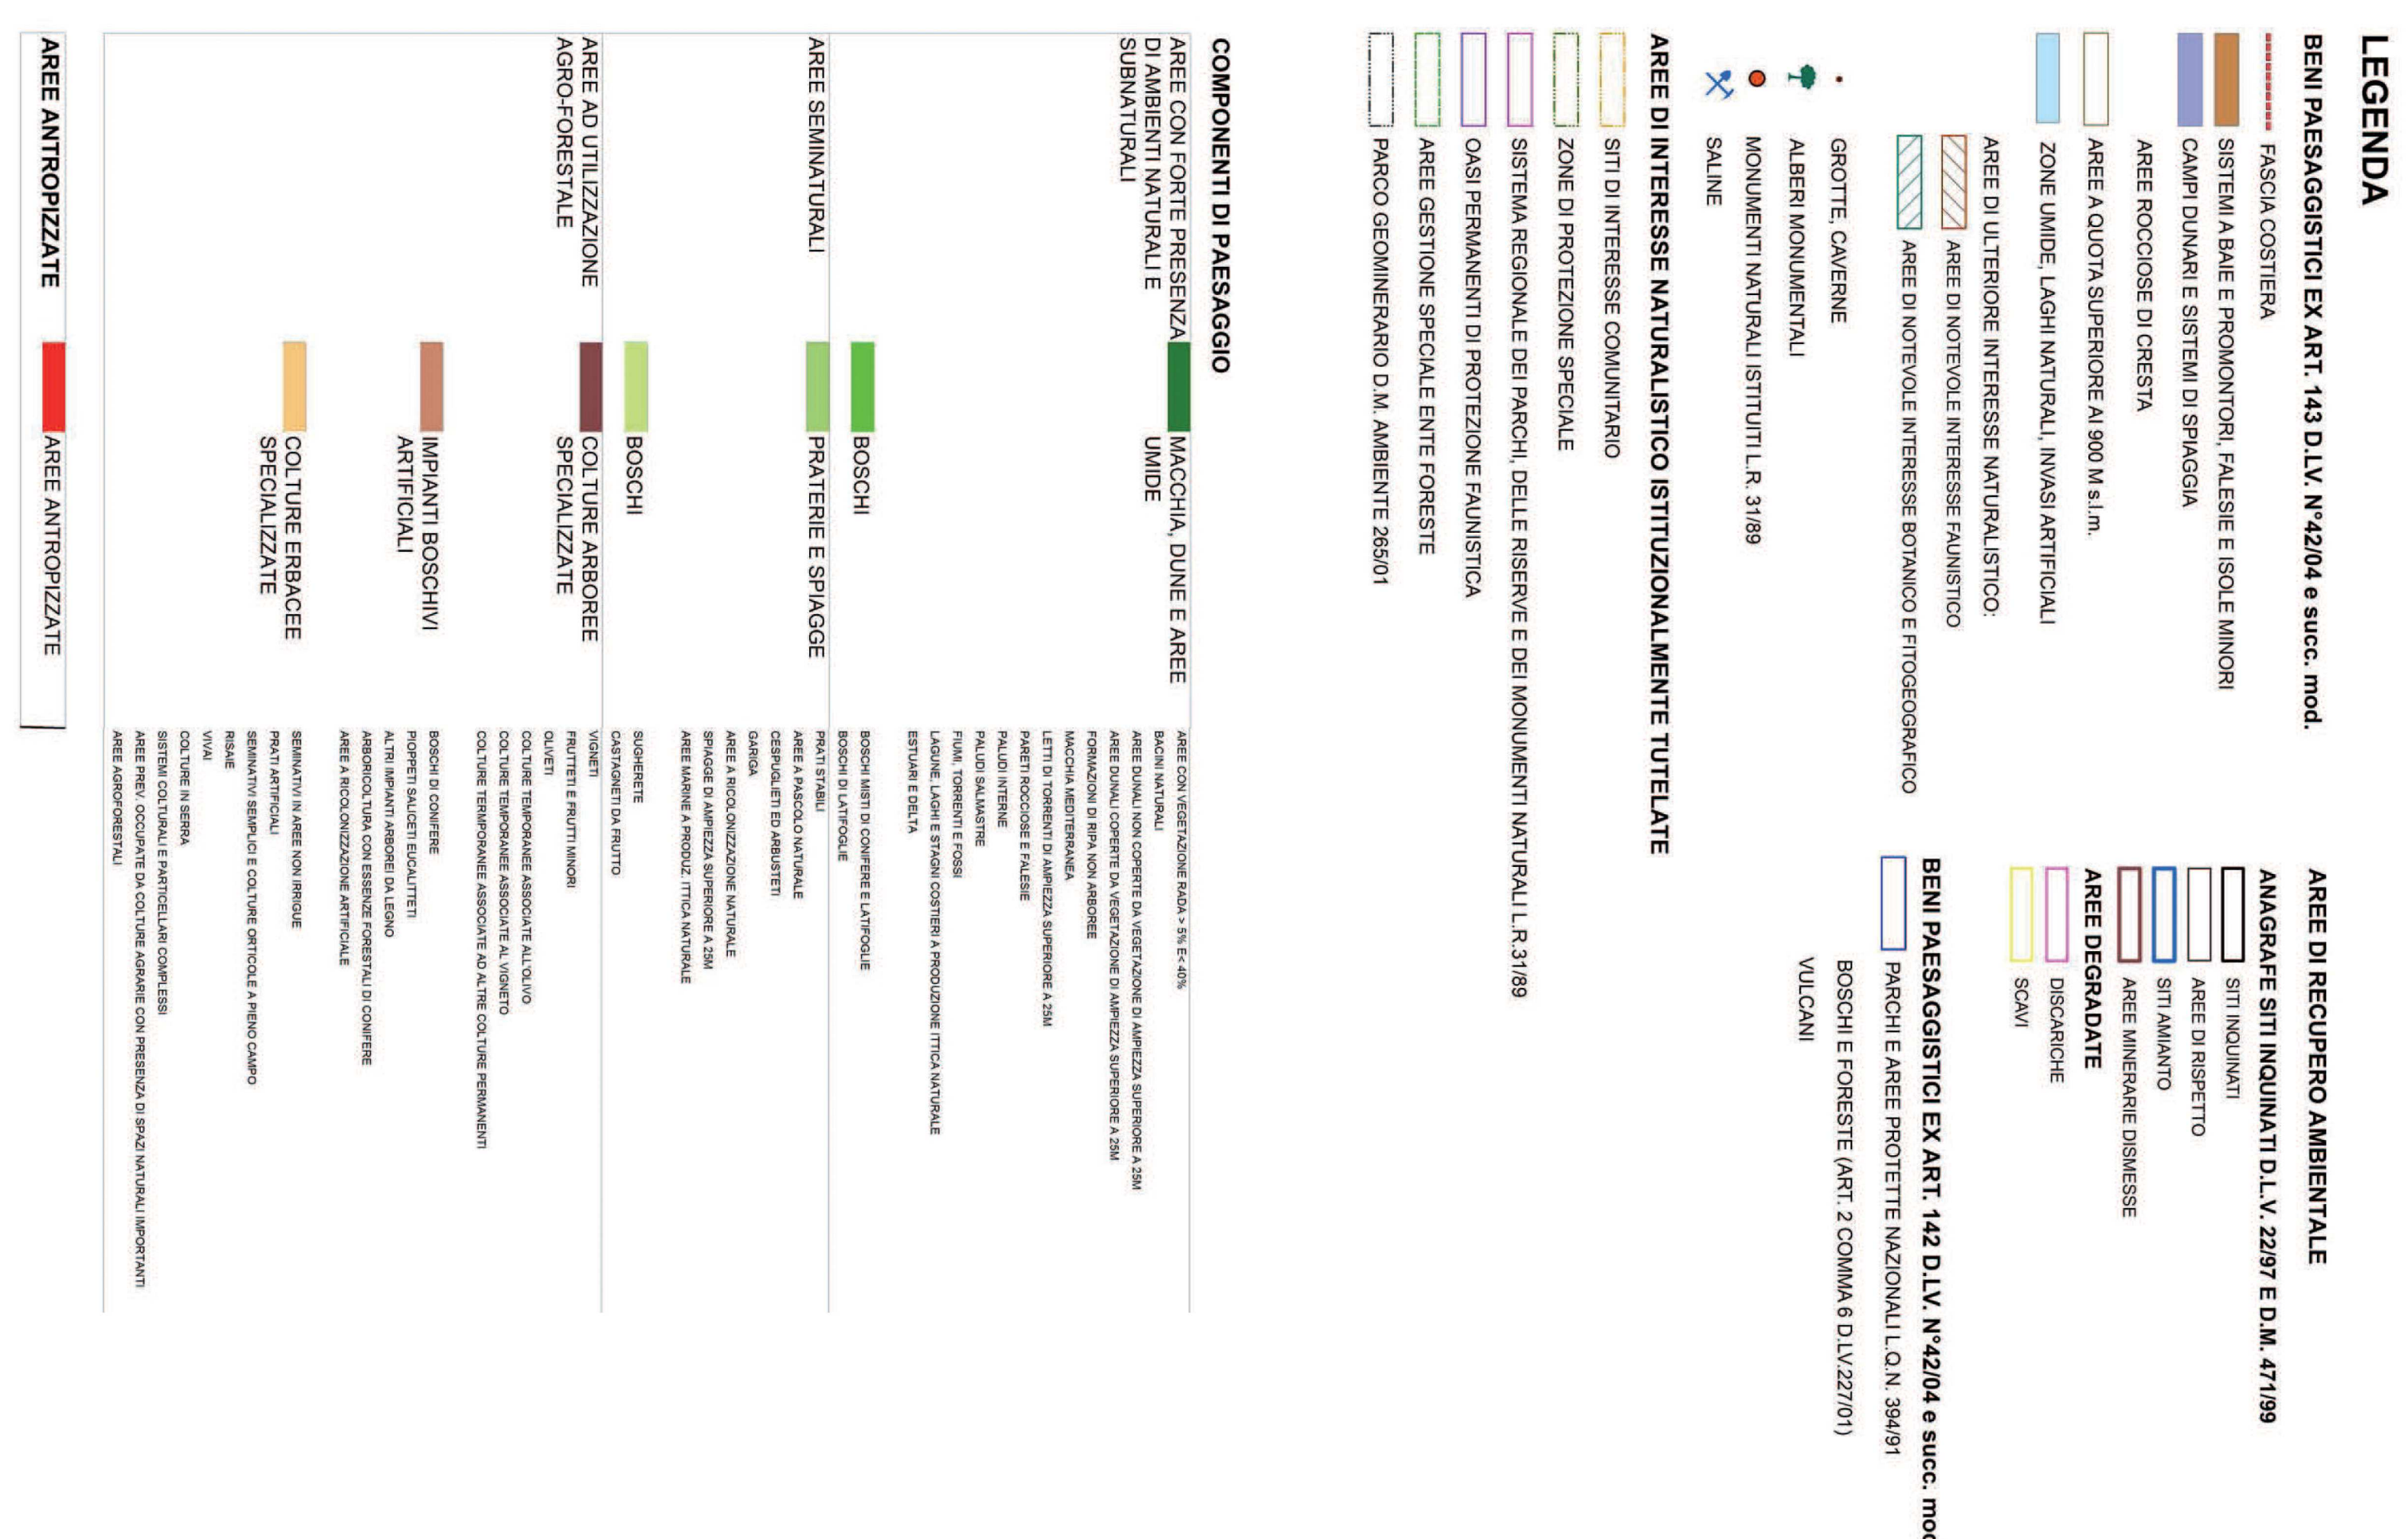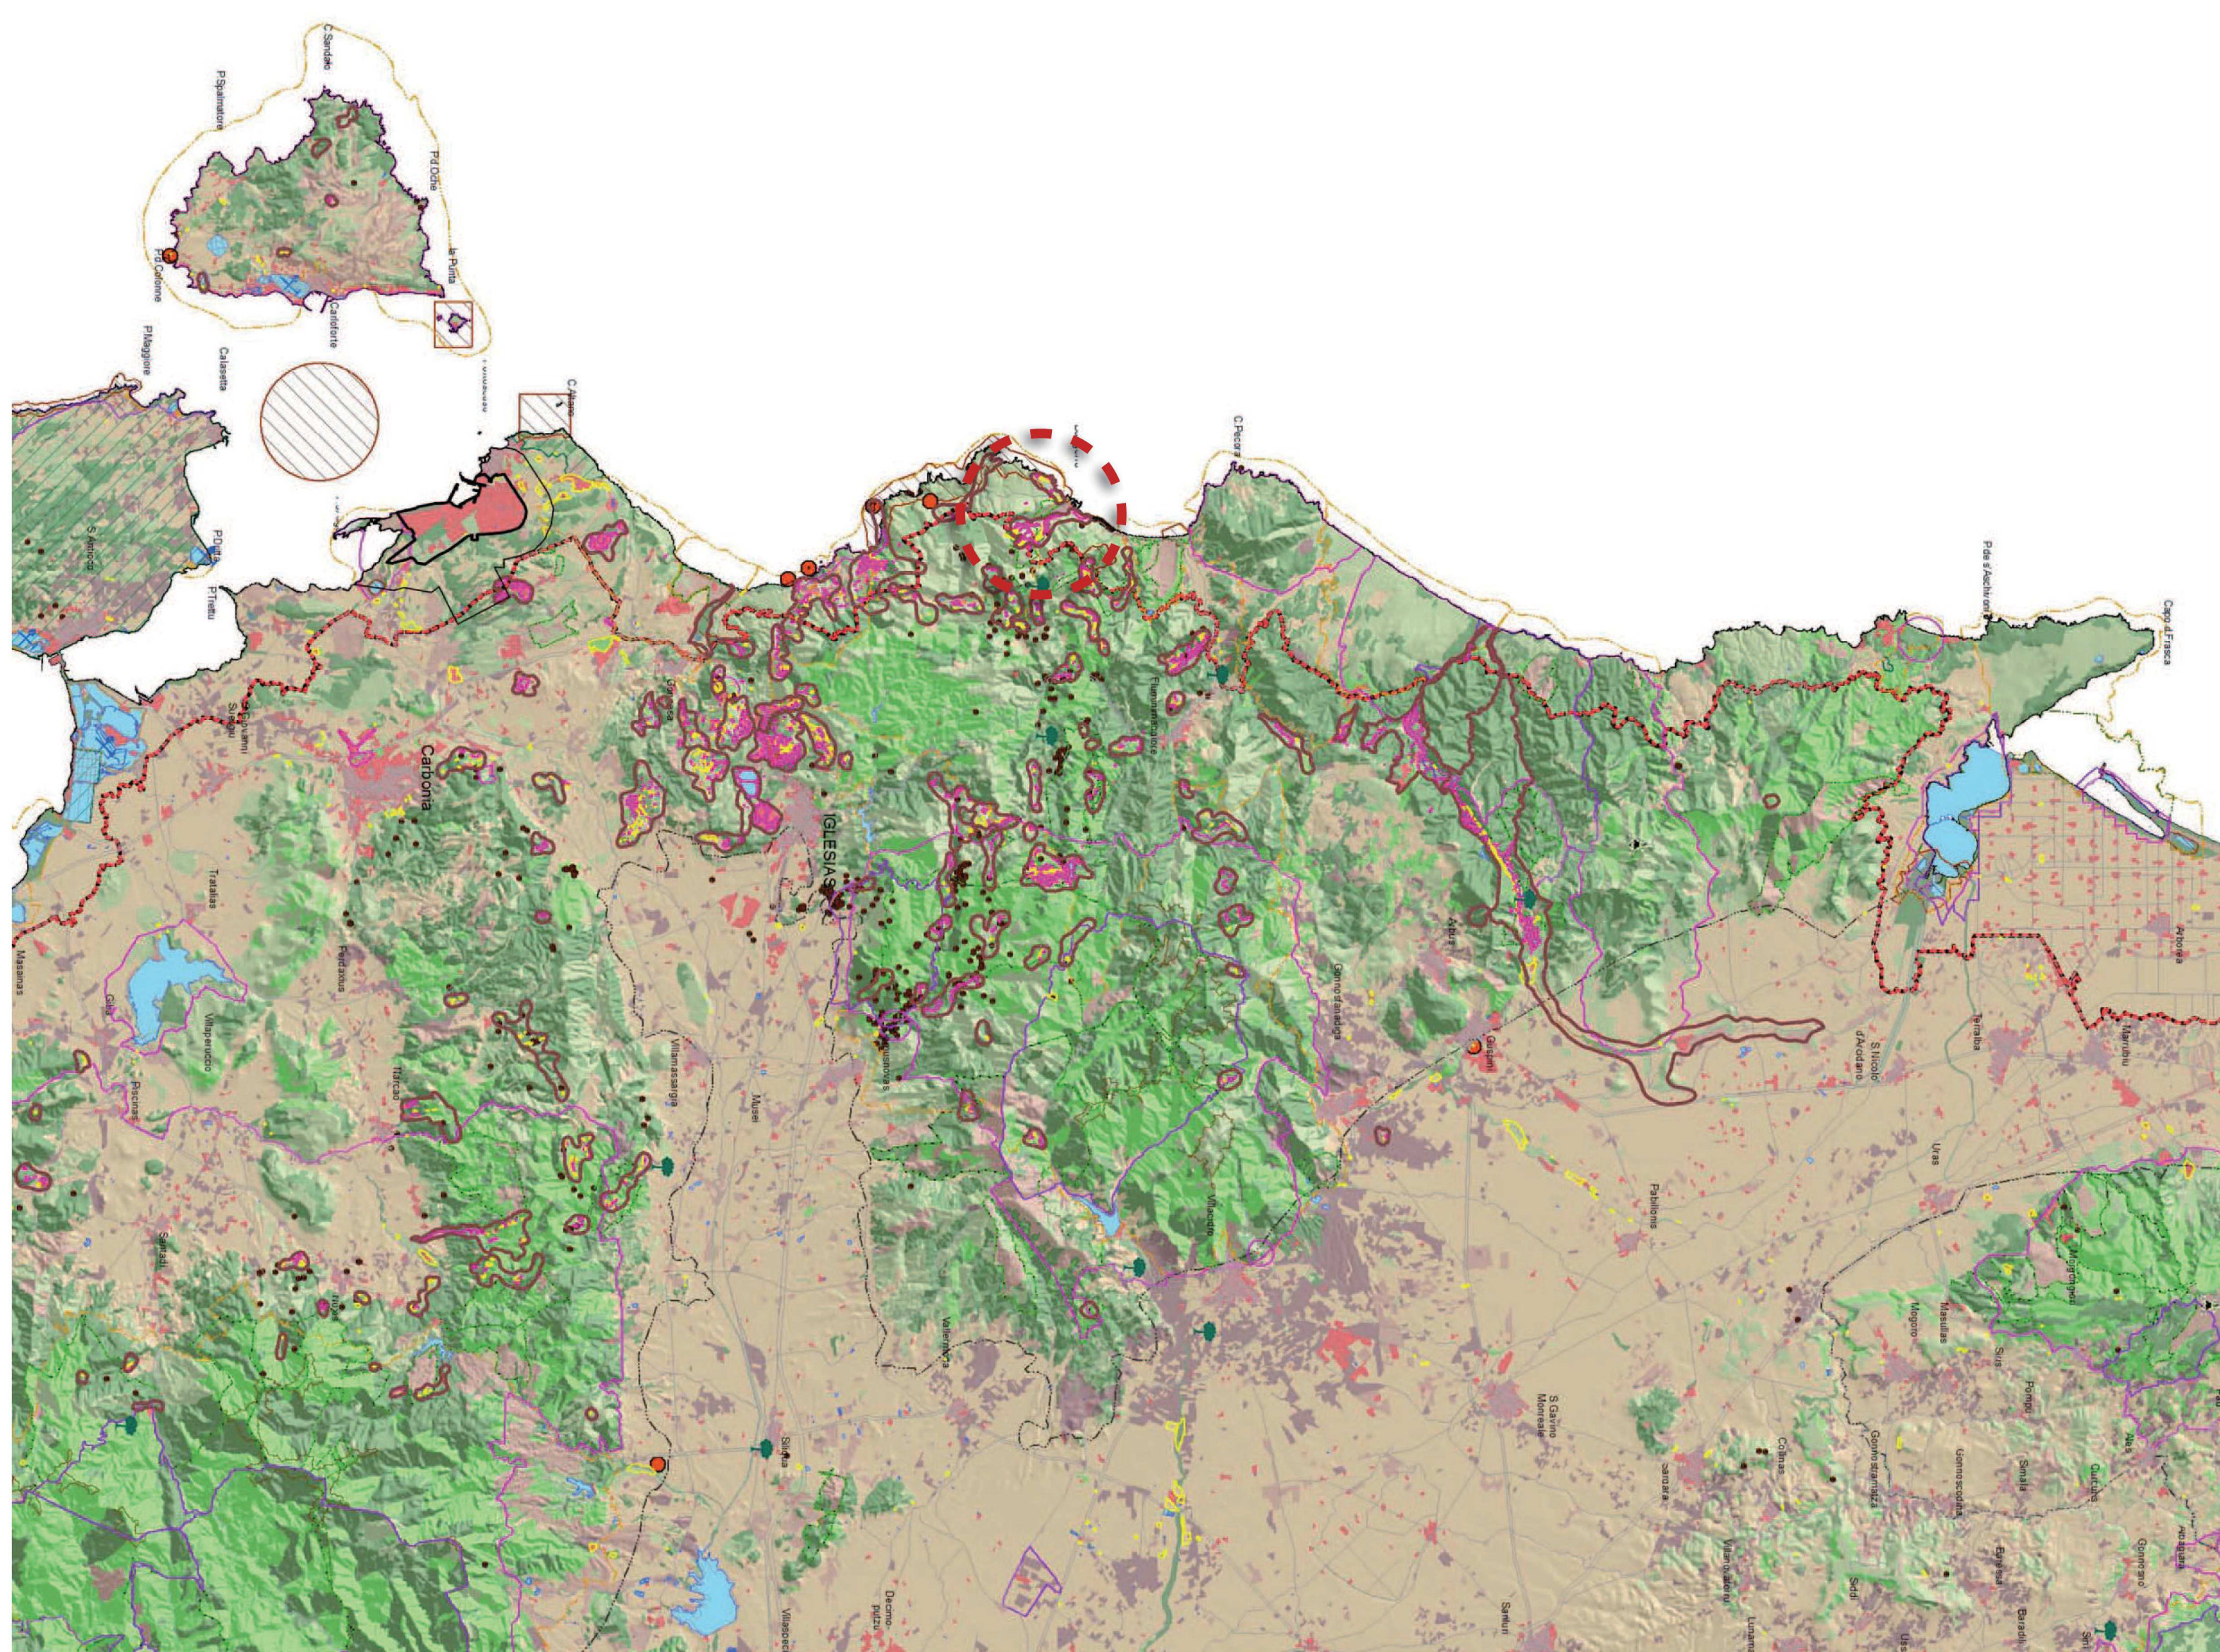

scala 1:200 000

